



Sheet List	
Sheet Number	Sheet Name
A101	Cover Page
A102	Floor Plan
A103	Roof Plan
A104	Reflected Ceiling Plan
A105	Elevation
A106	Sections

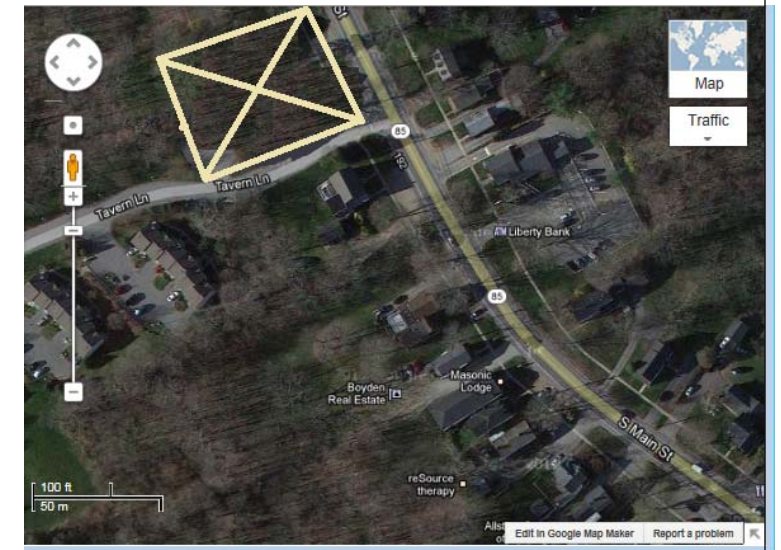

**103 Tavern Lane**  
**Cholchester, CT 06415**

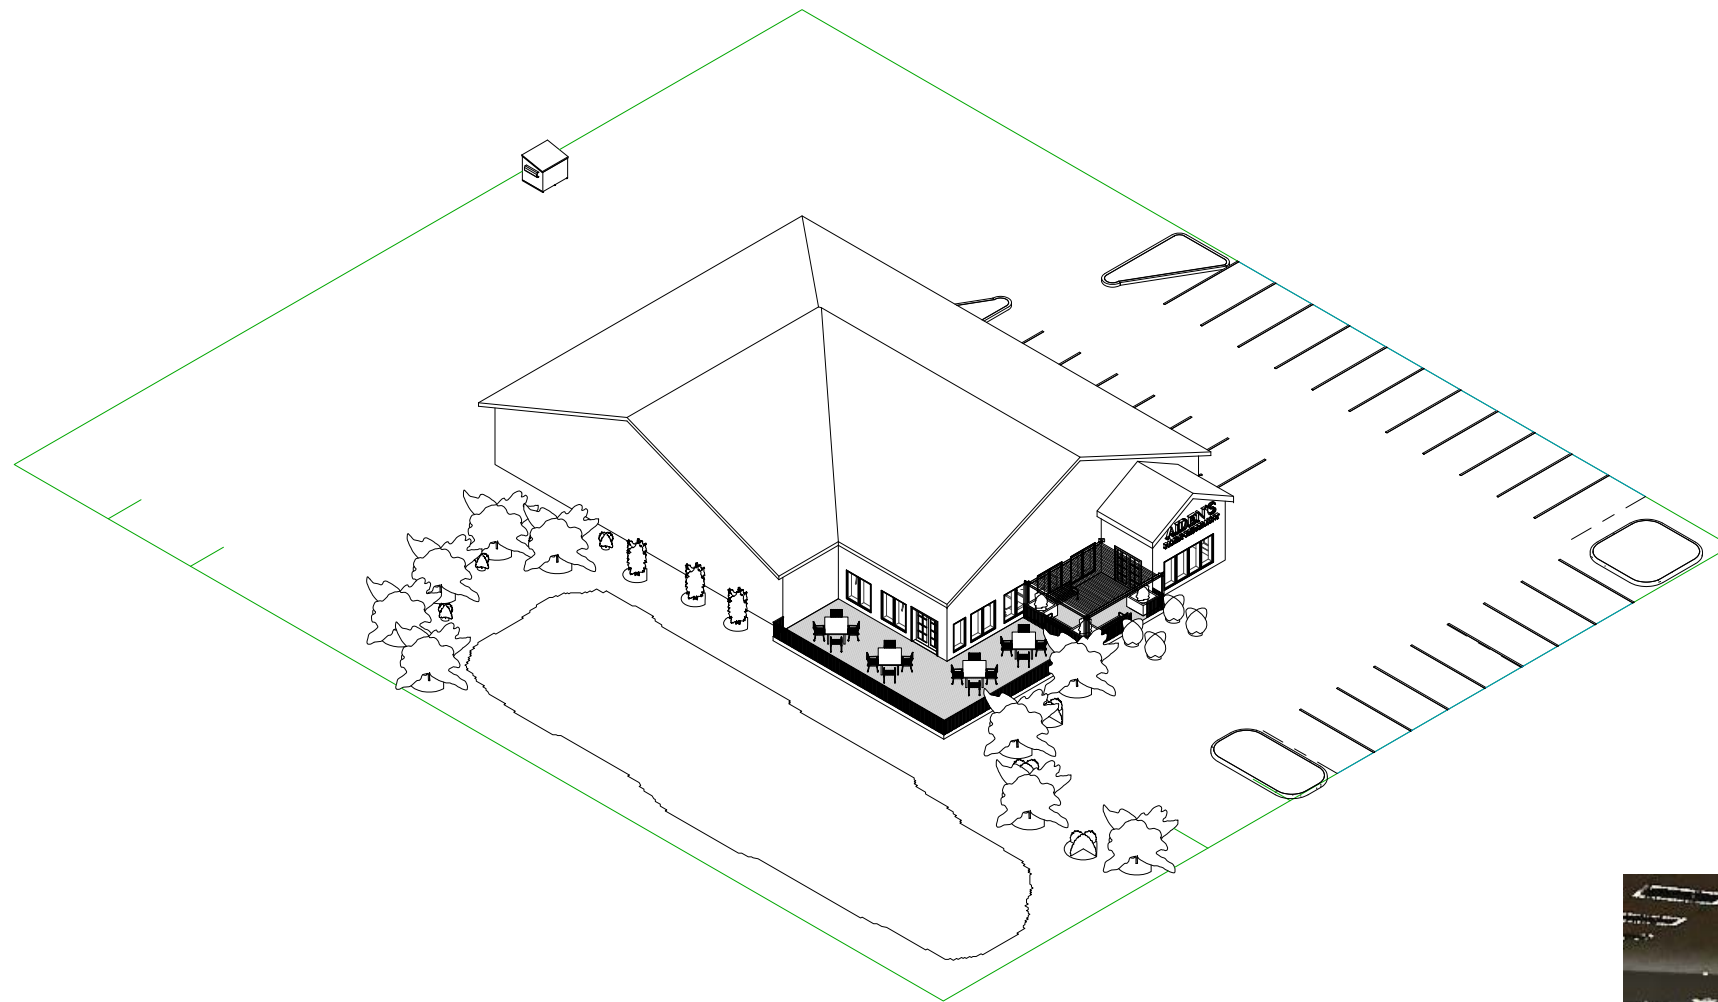


www.jasonreed.com



**Jason P. Reed**  
**Final Project - Restaurant**

No.	Description	Date

<b>Cover Page</b>		<b>A101</b>
Project number	120001	
Date	12/5/2012	
Drawn by	JPR	
Checked by	ROEHL	Scale 12" = 1'-0"

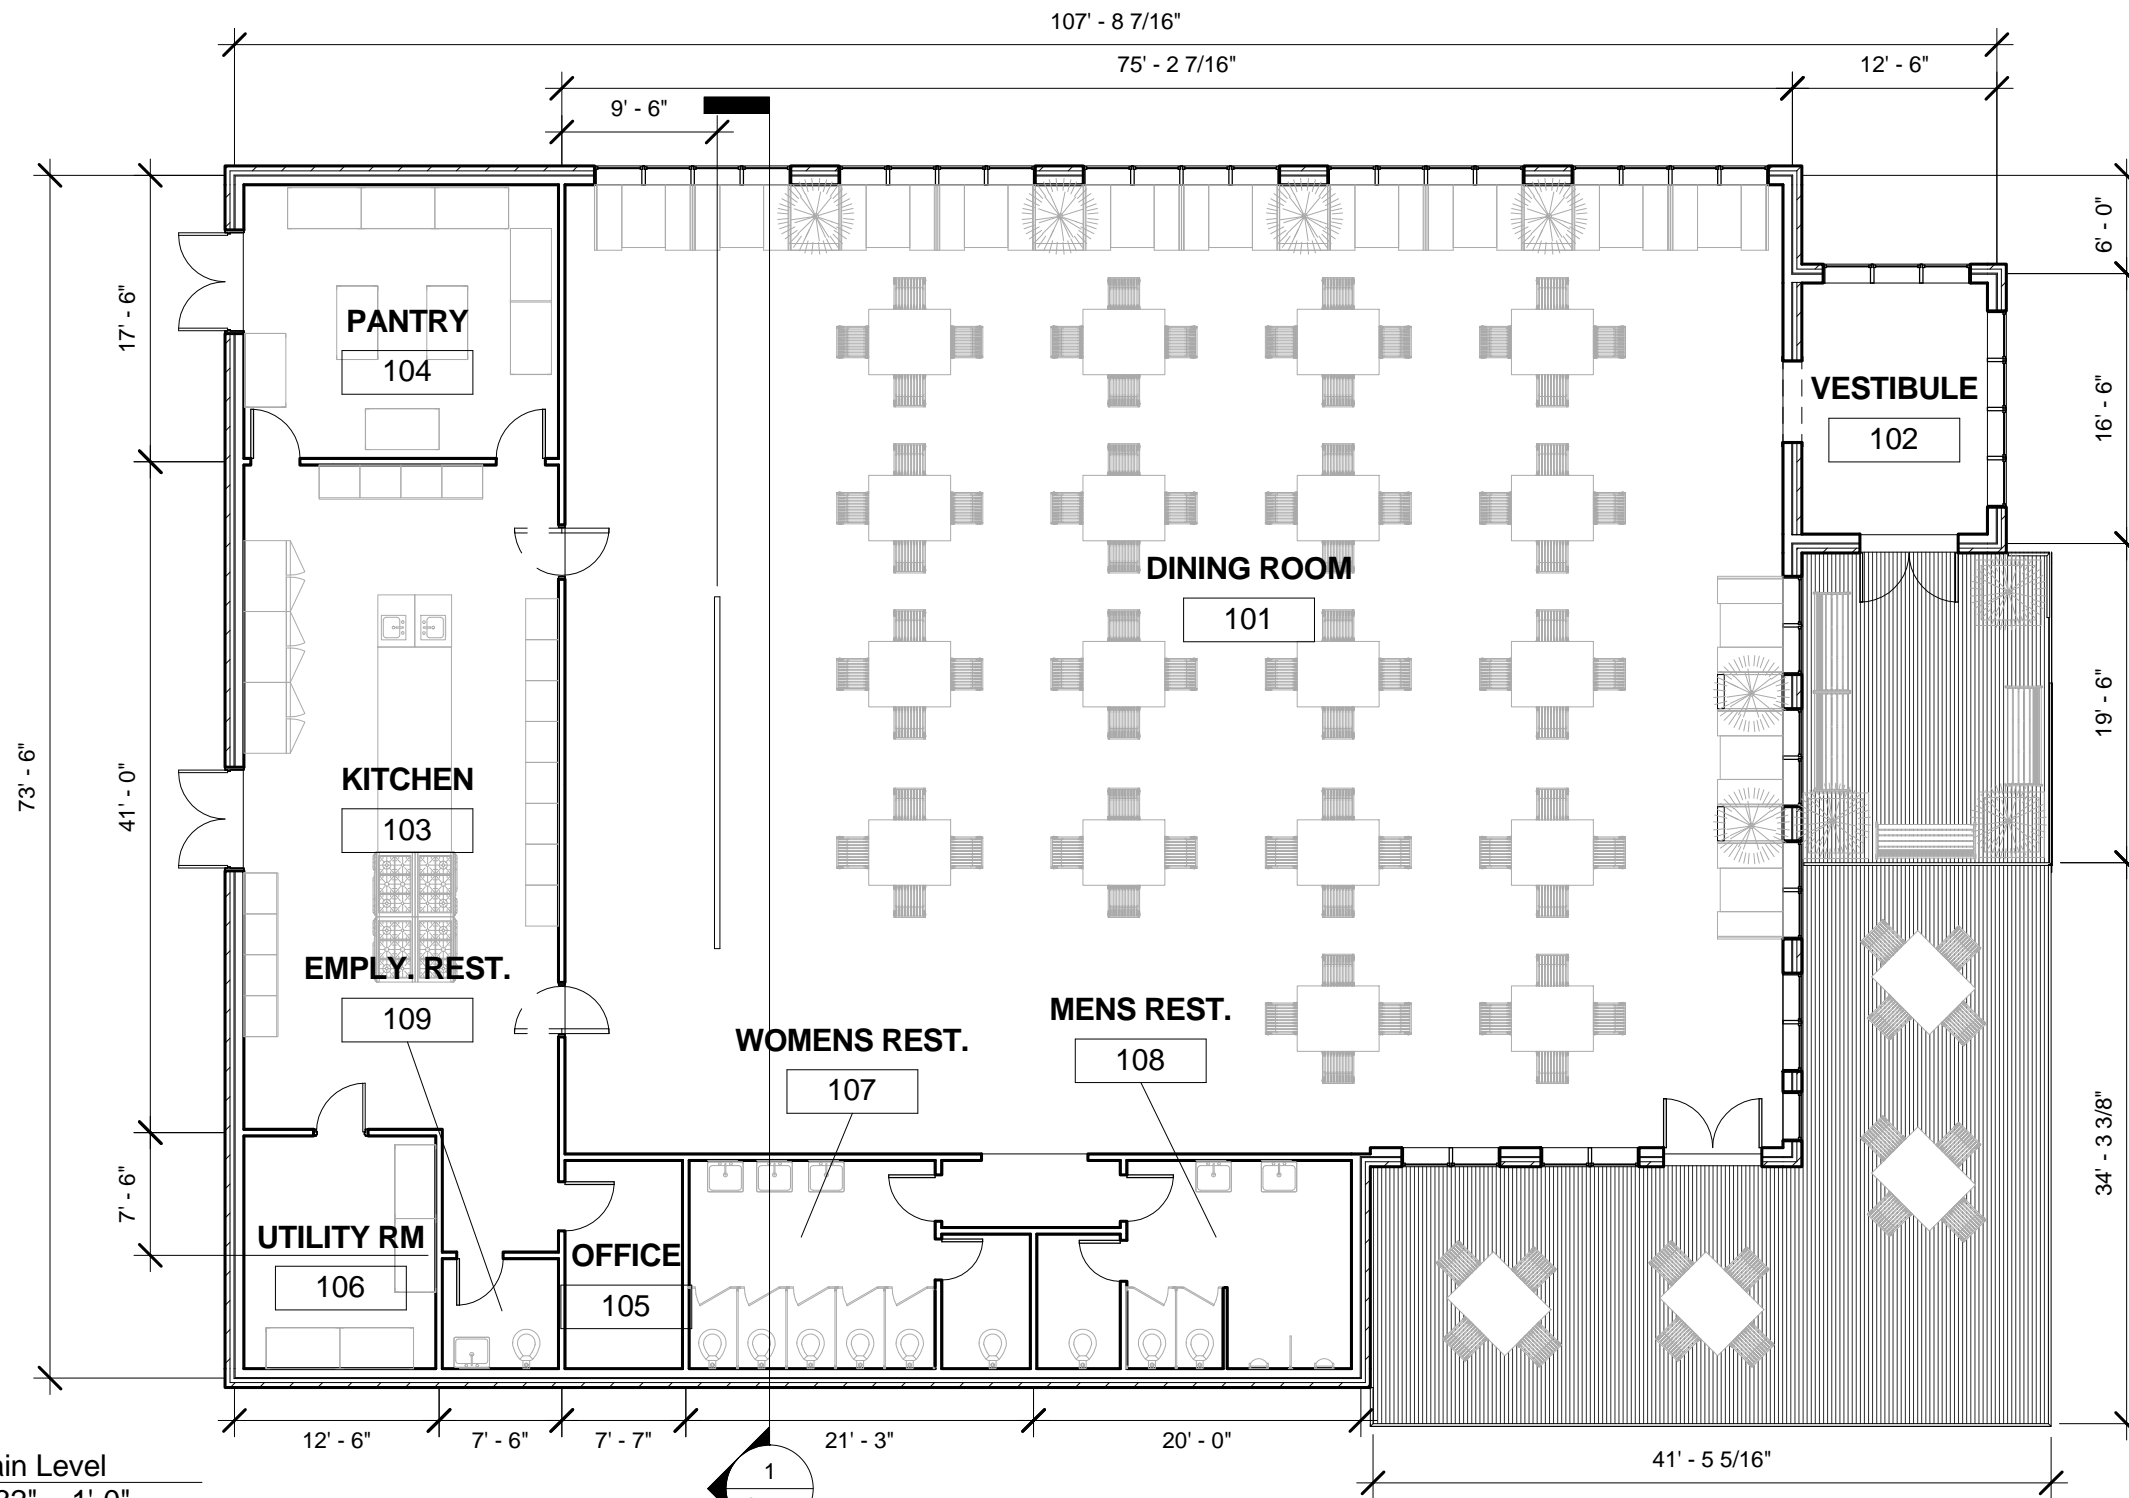

1 Main Level  
3/32" = 1'-0"

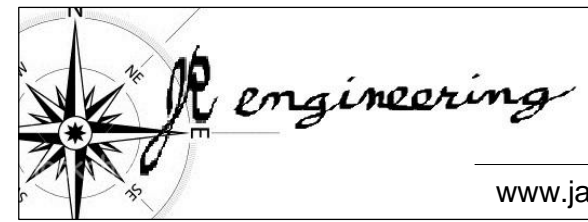
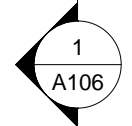


Jason P. Reed  
Final Project - Restaurant

No.	Description	Date

Floor Plan	
Project number	120001
Date	12/5/2012
Drawn by	JPR
Checked by	ROEHL
<b>A102</b>	
Scale 3/32" = 1'-0"	

11/20/2013 9:47:29 PM

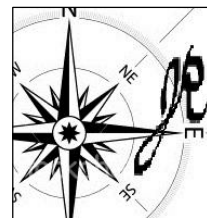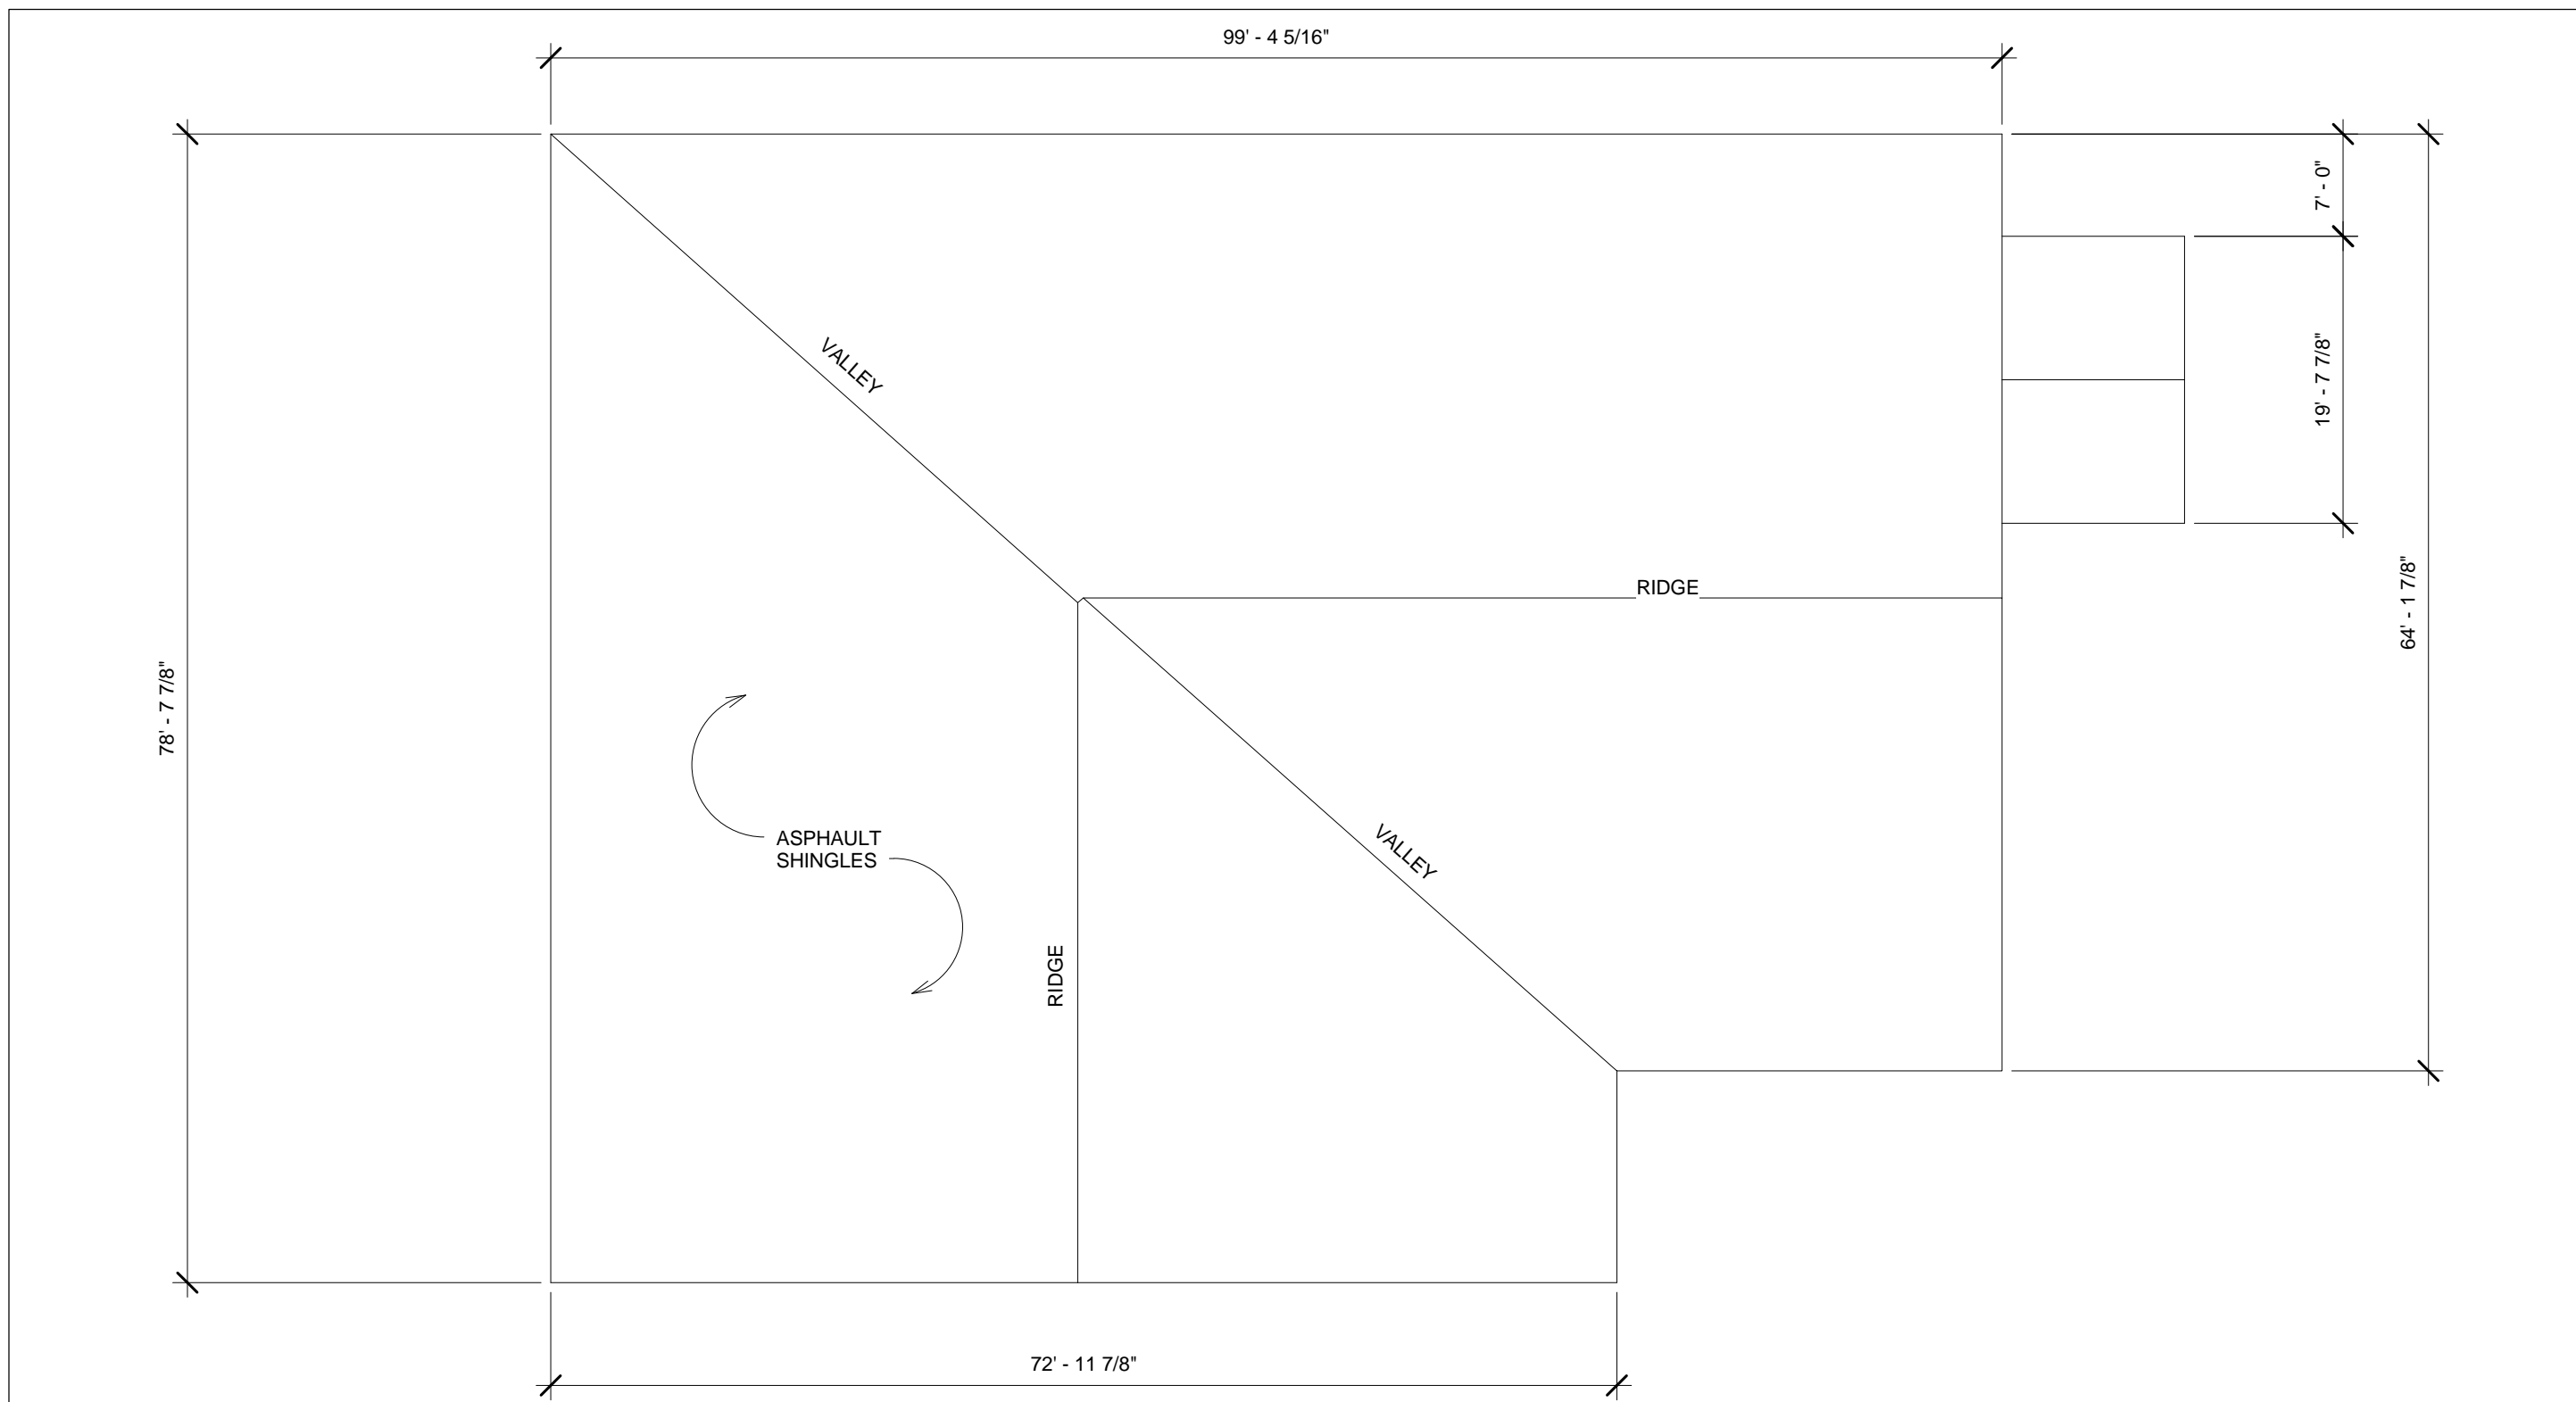

*JP engineering*


www.jasonpreed.com

Jason P. Reed  
Final Project - Restaurant



No.	Description	Date

Roof Plan		
Project number	120001	<b>A103</b>
Date	12/5/2012	
Drawn by	JPR	Scale 3/32" = 1'-0"
Checked by	ROEHL	

11/20/2013 9:47:46 PM

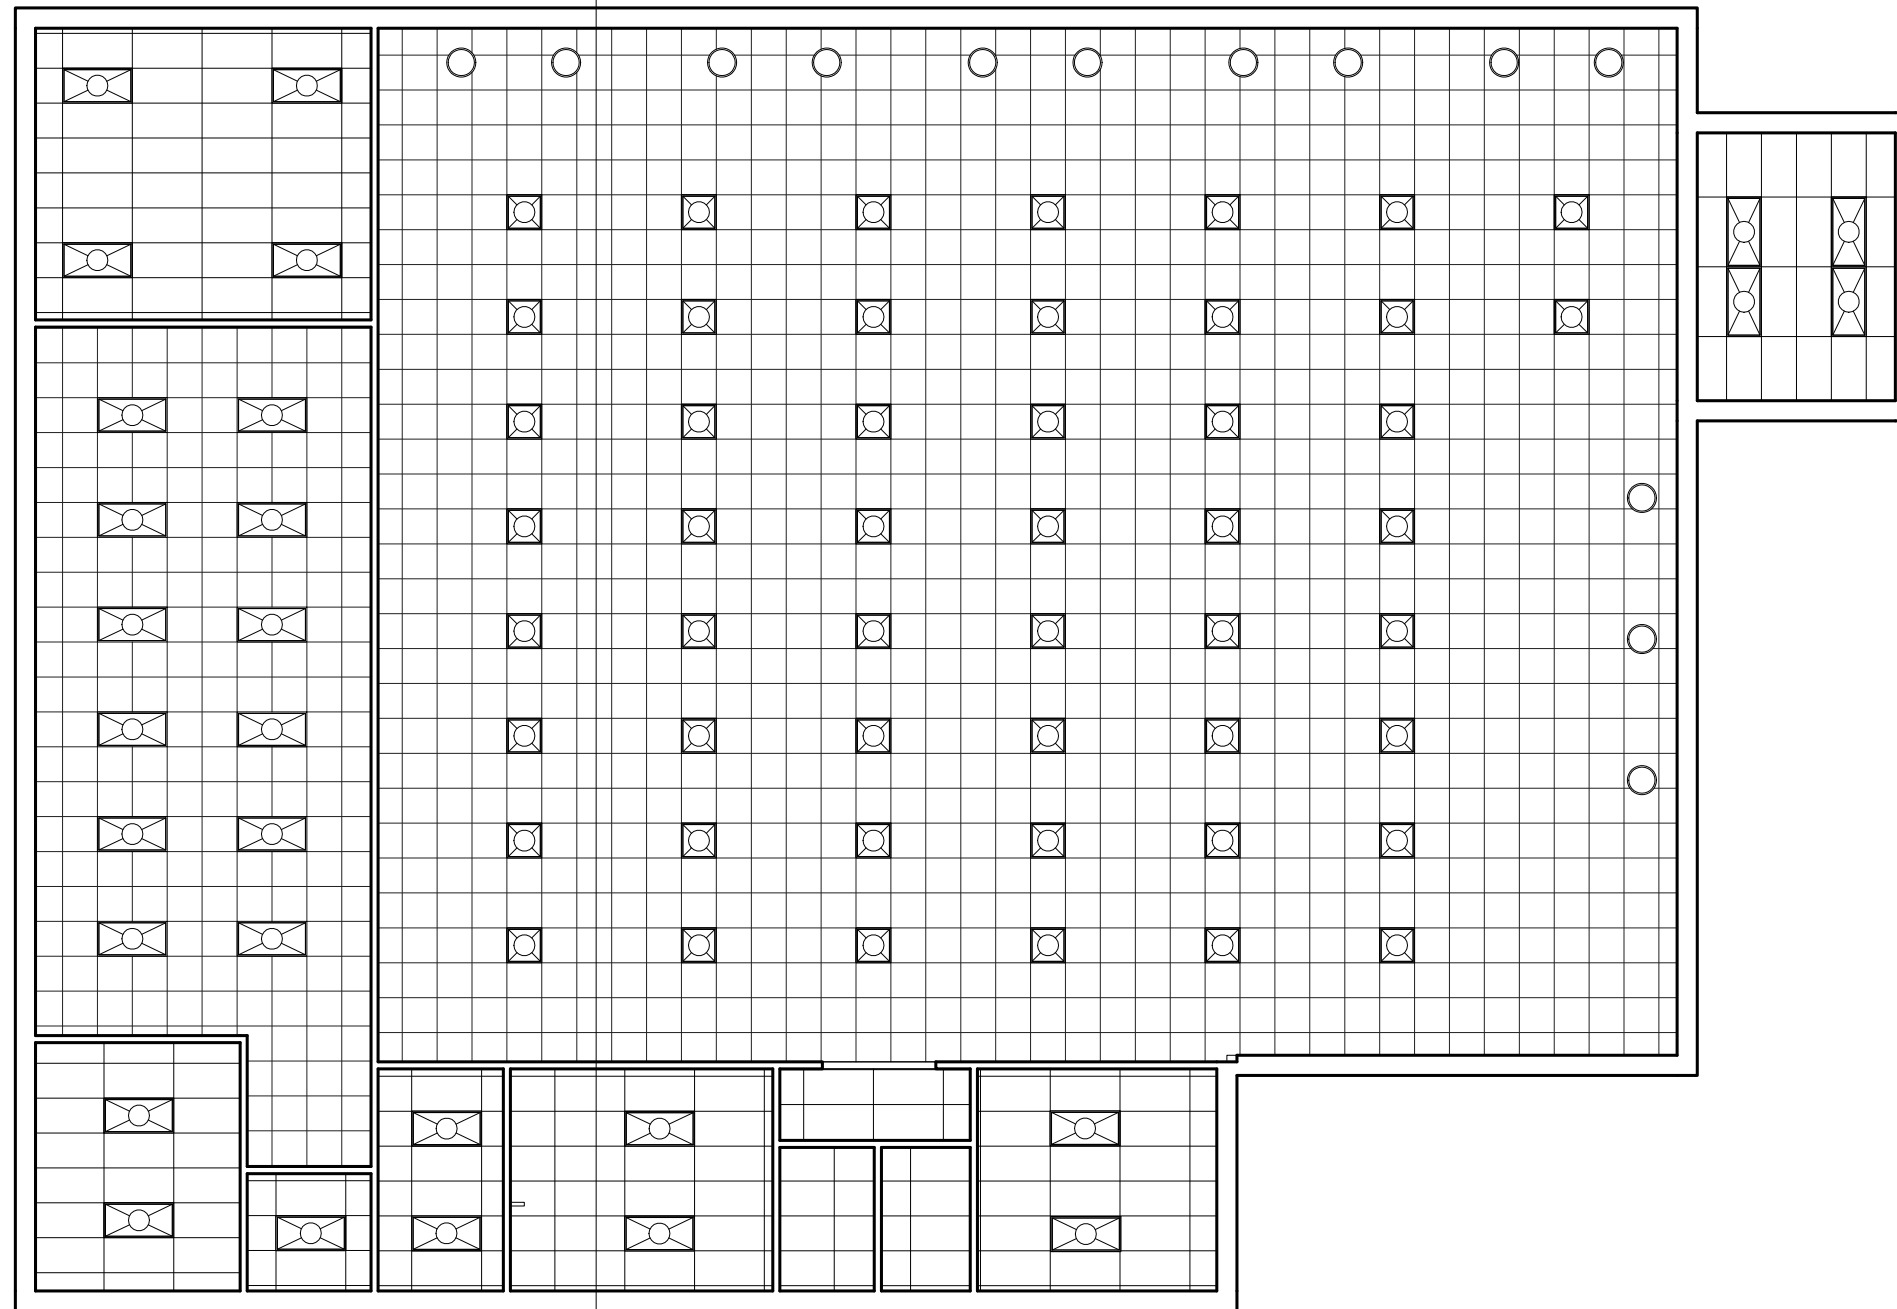

1 Main Level  
1" = 10'-0"

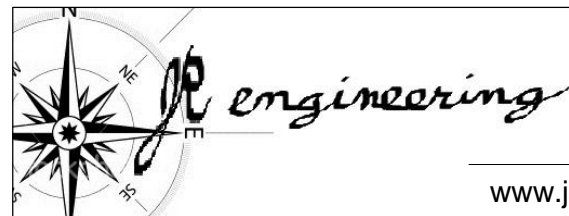 

www.jasonreed.com

Jason P. Reed  
Final Project - Restaurant


No.	Description	Date

Reflected Ceiling Plan



Project number 120001  
Date 12/5/2012  
Drawn by JPR  
Checked by ROEHL

A104


Scale 1" = 10'-0"

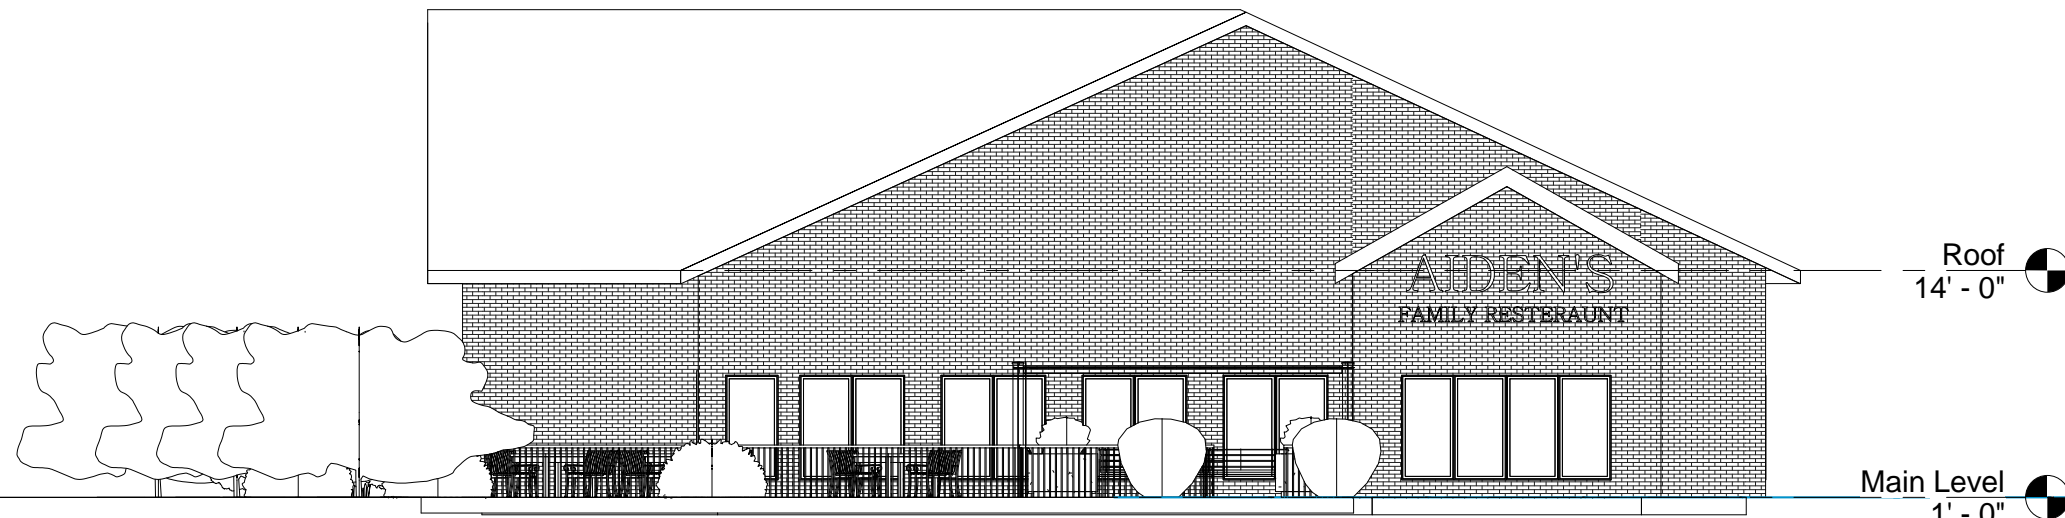

① East  
1" = 10'-0"

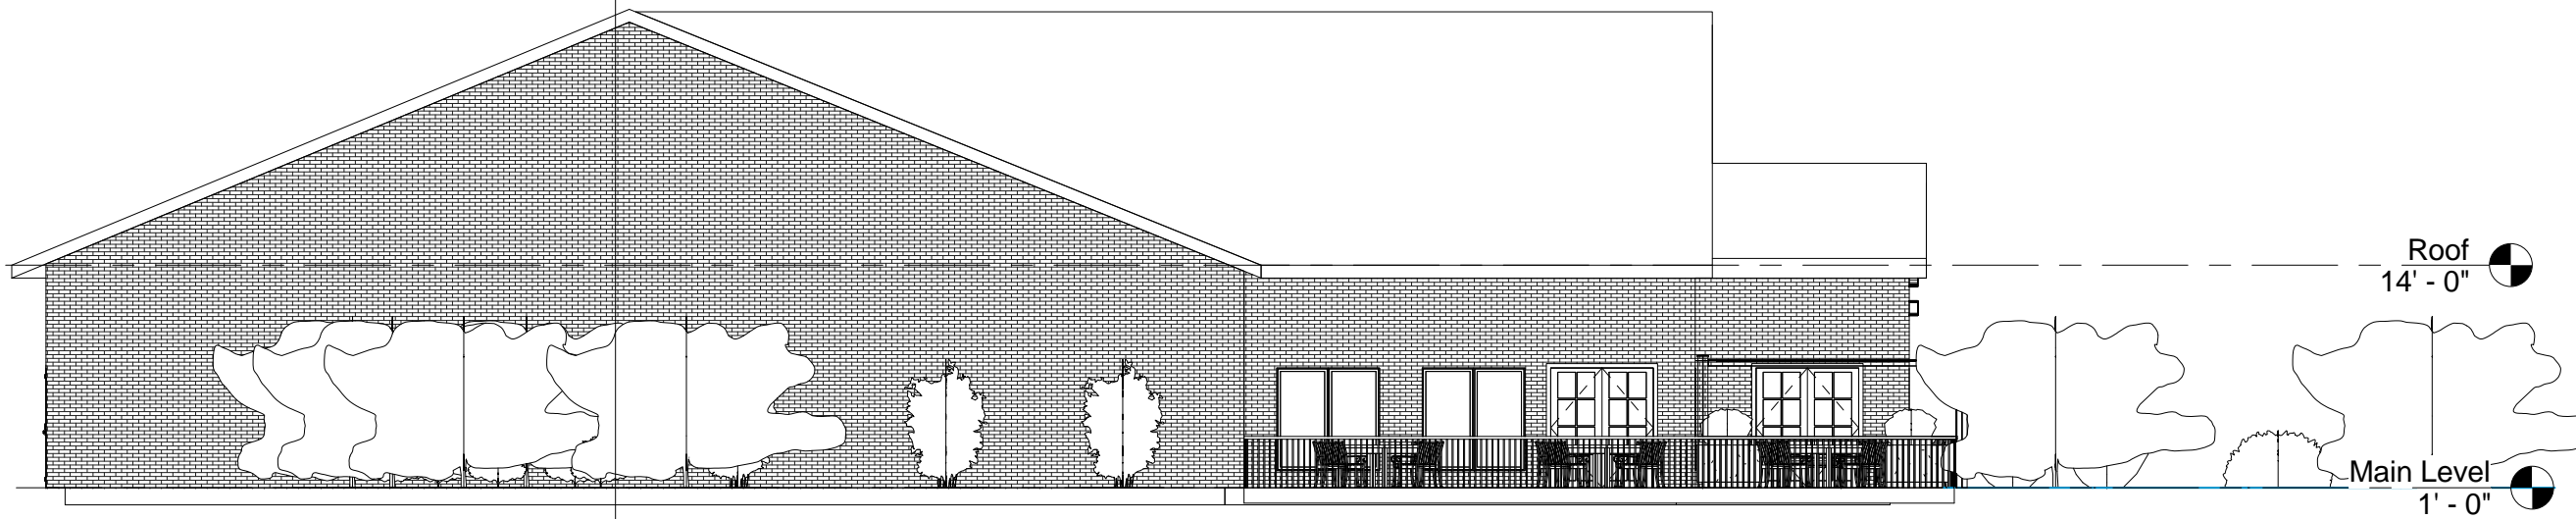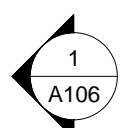

② South  
1" = 10'-0"

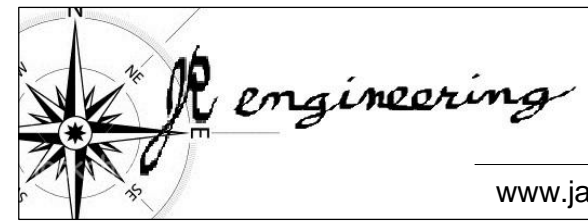

www.jasonpreed.com

Jason P. Reed  
Final Project - Restaurant


No.	Description	Date

Elevation	
Project number	120001
Date	12/5/2012
Drawn by	JPR
Checked by	ROEHL
<b>A105</b>	
Scale 1" = 10'-0"	


11/20/2013 9:48:42 PM




HALF WALL VIEW

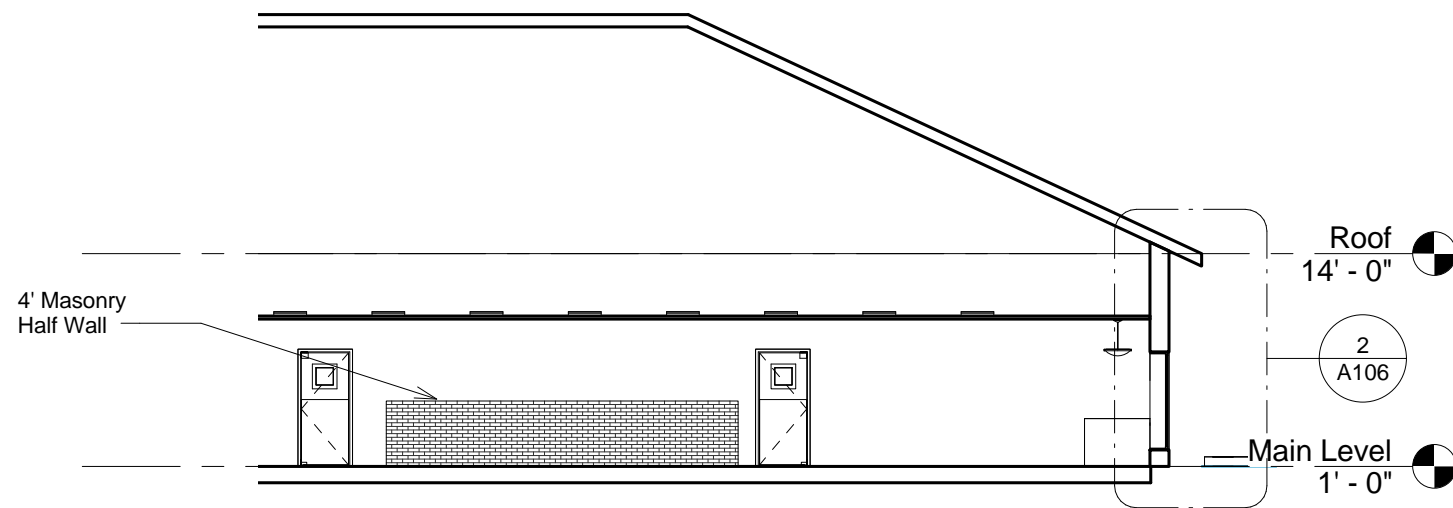

1 Kitchen Half Wall  
3/32" = 1'-0"

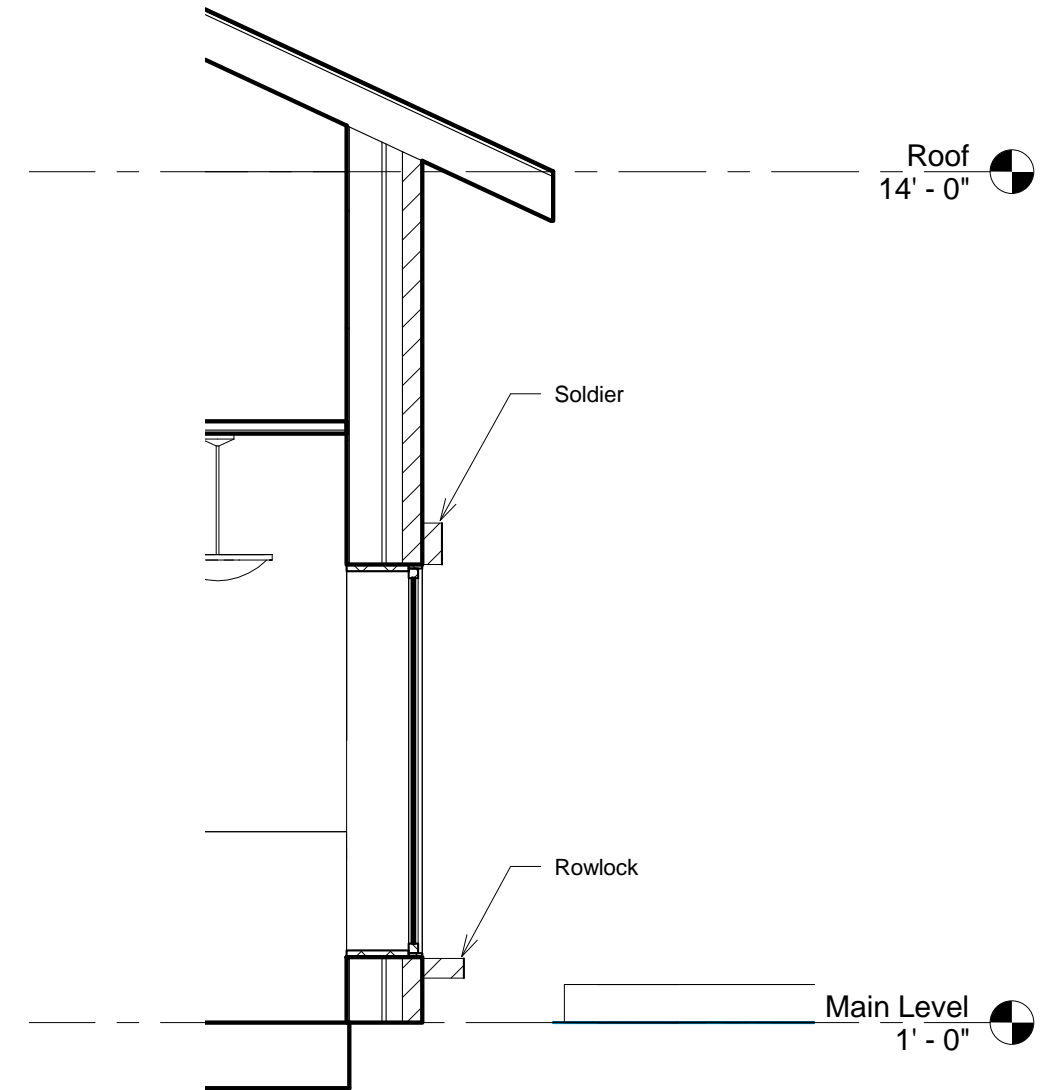

2 Callout of Kitchen Half Wall  
3/8" = 1'-0"

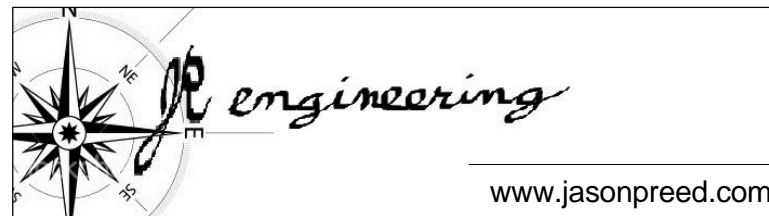

Jason P. Reed  
Final Project - Restaurant

No.	Description	Date

Sections		A106
Project number	120001	
Date	12/5/2012	
Drawn by	JPR	
Checked by	ROEHL	
Scale As indicated		